


MAP SHOWING BUILDING OF **R.S.COLLEGE OF EDUCATION** VILLAGE KANAYARI (JANGLOTE) KATHUA (J&K)

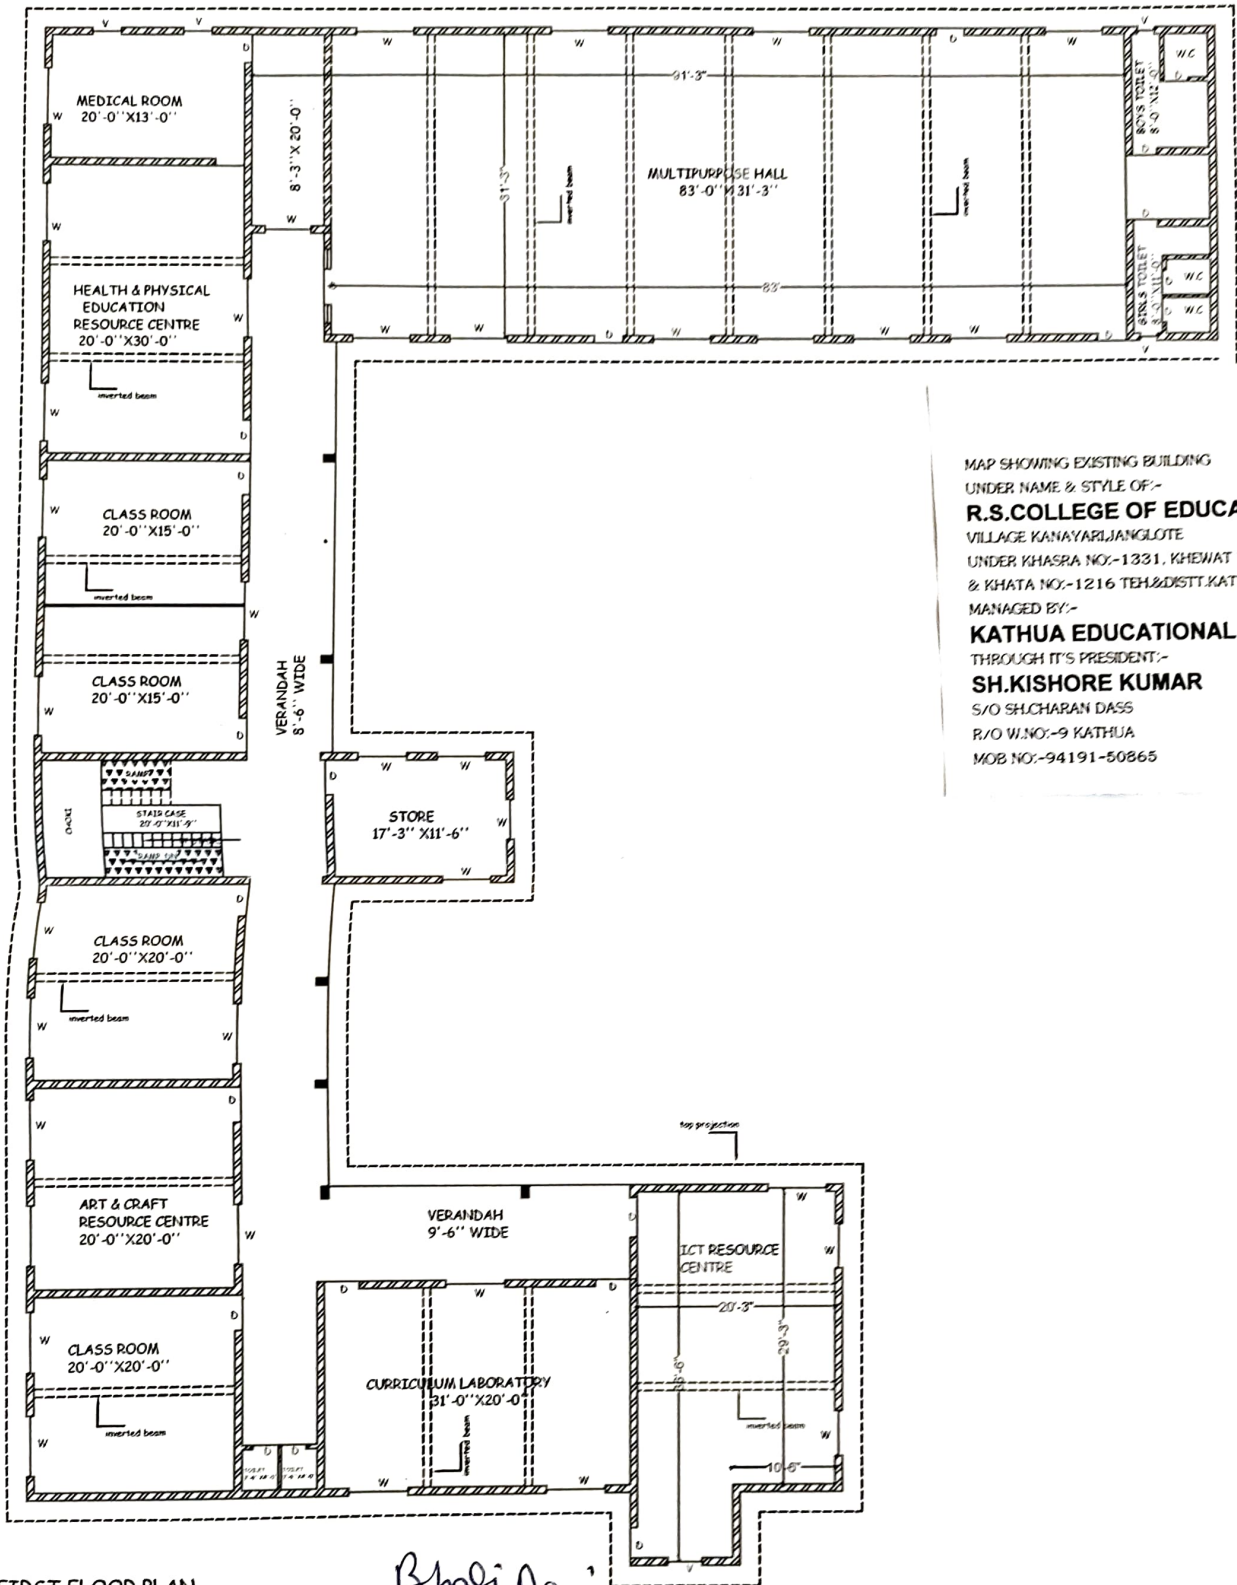

MAP SHOWING EXISTING BUILDING
 UNDER NAME & STYLE OF:-
R.S.COLLEGE OF EDUCATION
 VILLAGE KANAYARI, JANGLOTE
 UNDER KHASRA NO:-1331, KHEWAT NO:-253
 & KHATA NO:-1216 TEH&DISTT.KATHUA(J&K)
 MANAGED BY:-
KATHUA EDUCATIONAL SOCIETY
 THROUGH IT'S PRESIDENT:-
SH.KISHORE KUMAR
 S/O SH.CHARAN DASS
 R/O W.NO:-9 KATHUA
 MOB NO:-94191-50865

FIRST FLOOR PLAN
 N.T.S

Bholi Devi
 Bholi Devi
 Sarpanch
 Panchayat
 Janglote East

Architect
 Zorawar Singh Jasrotia
 D. Arch. (CAD)
 Approved by: M.C. Kathua (J&K)
 12/03

F. FLOOR B. UP AREA = 9483.88 SQ.FT.
 ----- DO ----- = 881.40 SQ.MT.
 TOTAL BUILT UP AREA(G.F & F.F) = 20701.88 SQ.FT.
 ----- DO ----- = 1923.96 SQ.MT.